


SETTING OUT PLAN

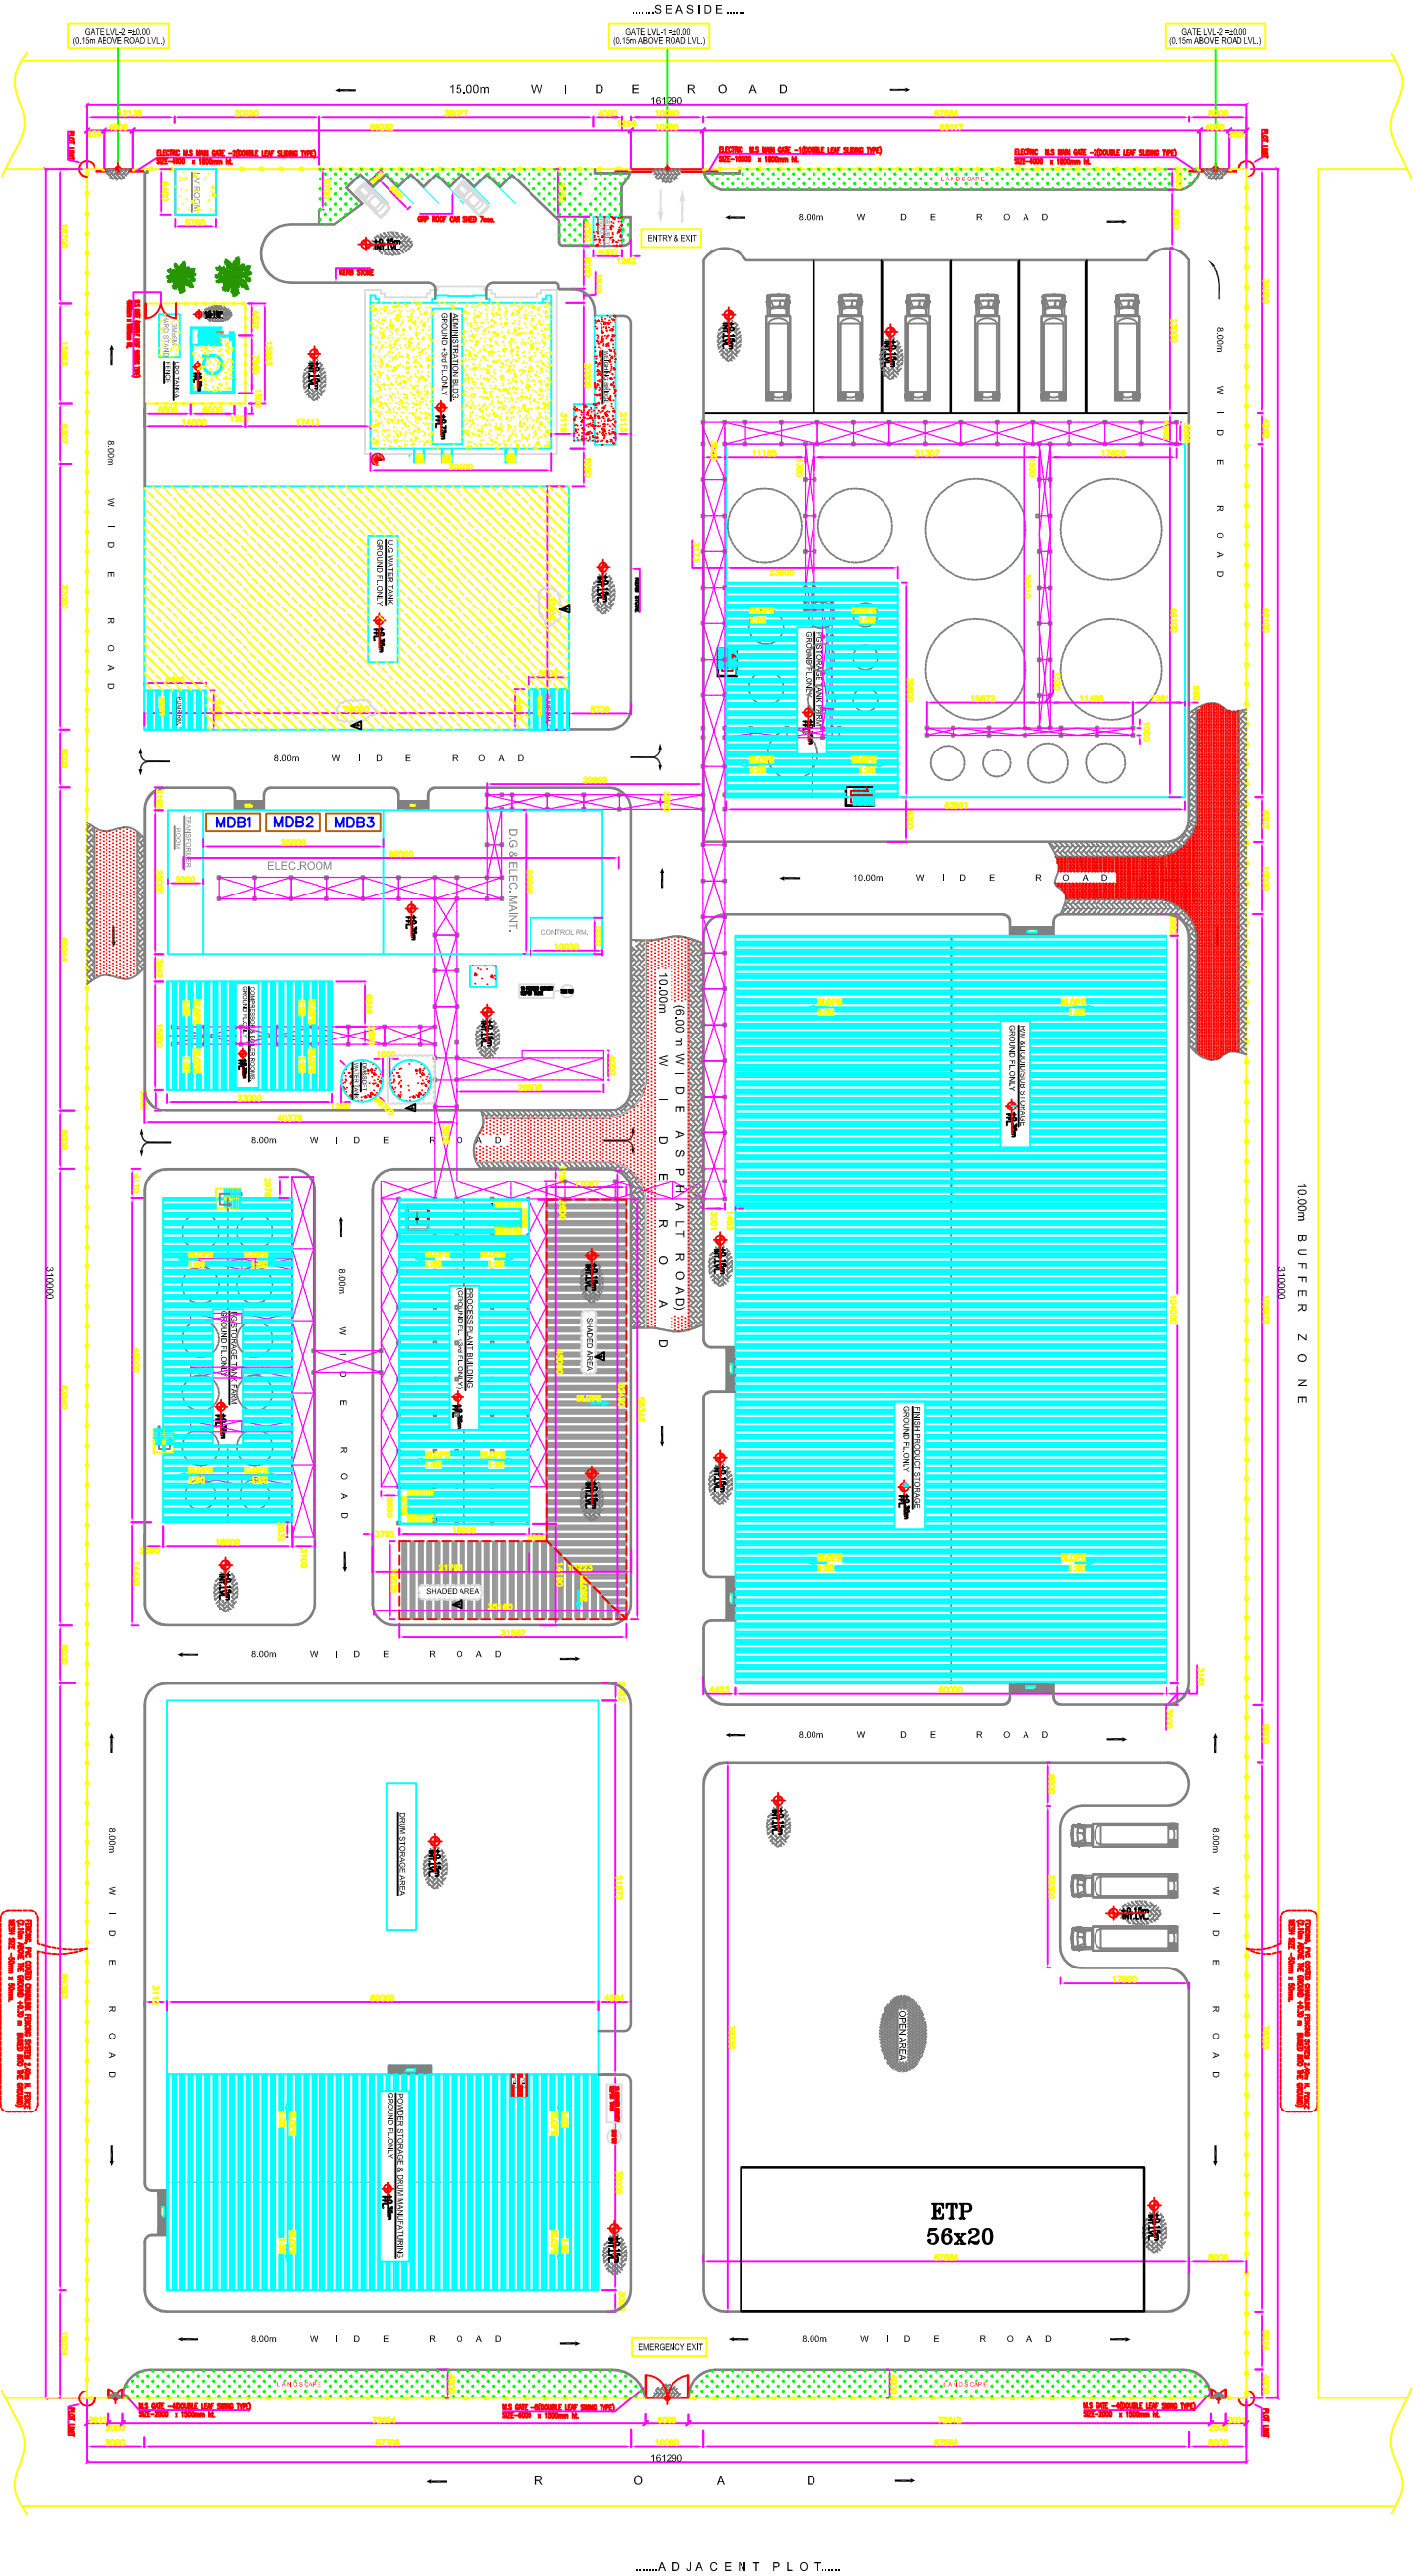

LEGEND

	ASPHALT ROAD
	RCC STRUCTURE
	STEEL STRUCTURE
	UG TANK AREA
	LANDSCAPE AREA



LIST OF BUILDINGS & AREAS

BUILDING	AREA (sqm)
1- SECURITY BLDG. (gate&fence)	21,84
2- TRANSFORMER BLDG.	1246,48
3- CAR SHED	228
4- U.G. WATER TANK	1994,2
5- ADMIN. BLDG.	500
6- LDO TANK FARM.	196
9- STORAGE TANK FARM	3202
10- CONTROL ROOM	300
11- COMPRESSOR & BOILER ROOMS	135
12- CHILLERS& DMV AREA	195
13- COOLING TOWER AREA	92
14- BOWDER STORAGE BLDG.	2220
15- FINISH PRODUCT STORAGE BLDG.	4020
16- PROCESS PLANT BLDG.	810
17- F.G. STORAGE TANK FARM AREA	99
18- POWDER STORAGE & DRUM	4920
20- ETP PLANT AREA	1120
21- PIPE RACK	
22- WEIGHING BRIDGE.	64
23- ELEC. CABLE TRAY	
TOTAL	21363,52
SITE PLAN	49910